



# KYLE - TR 6

## MHT # 9 ADVANCE NOTIFICATION ONLY LAKE TO LAKE TRIATHLON 2019

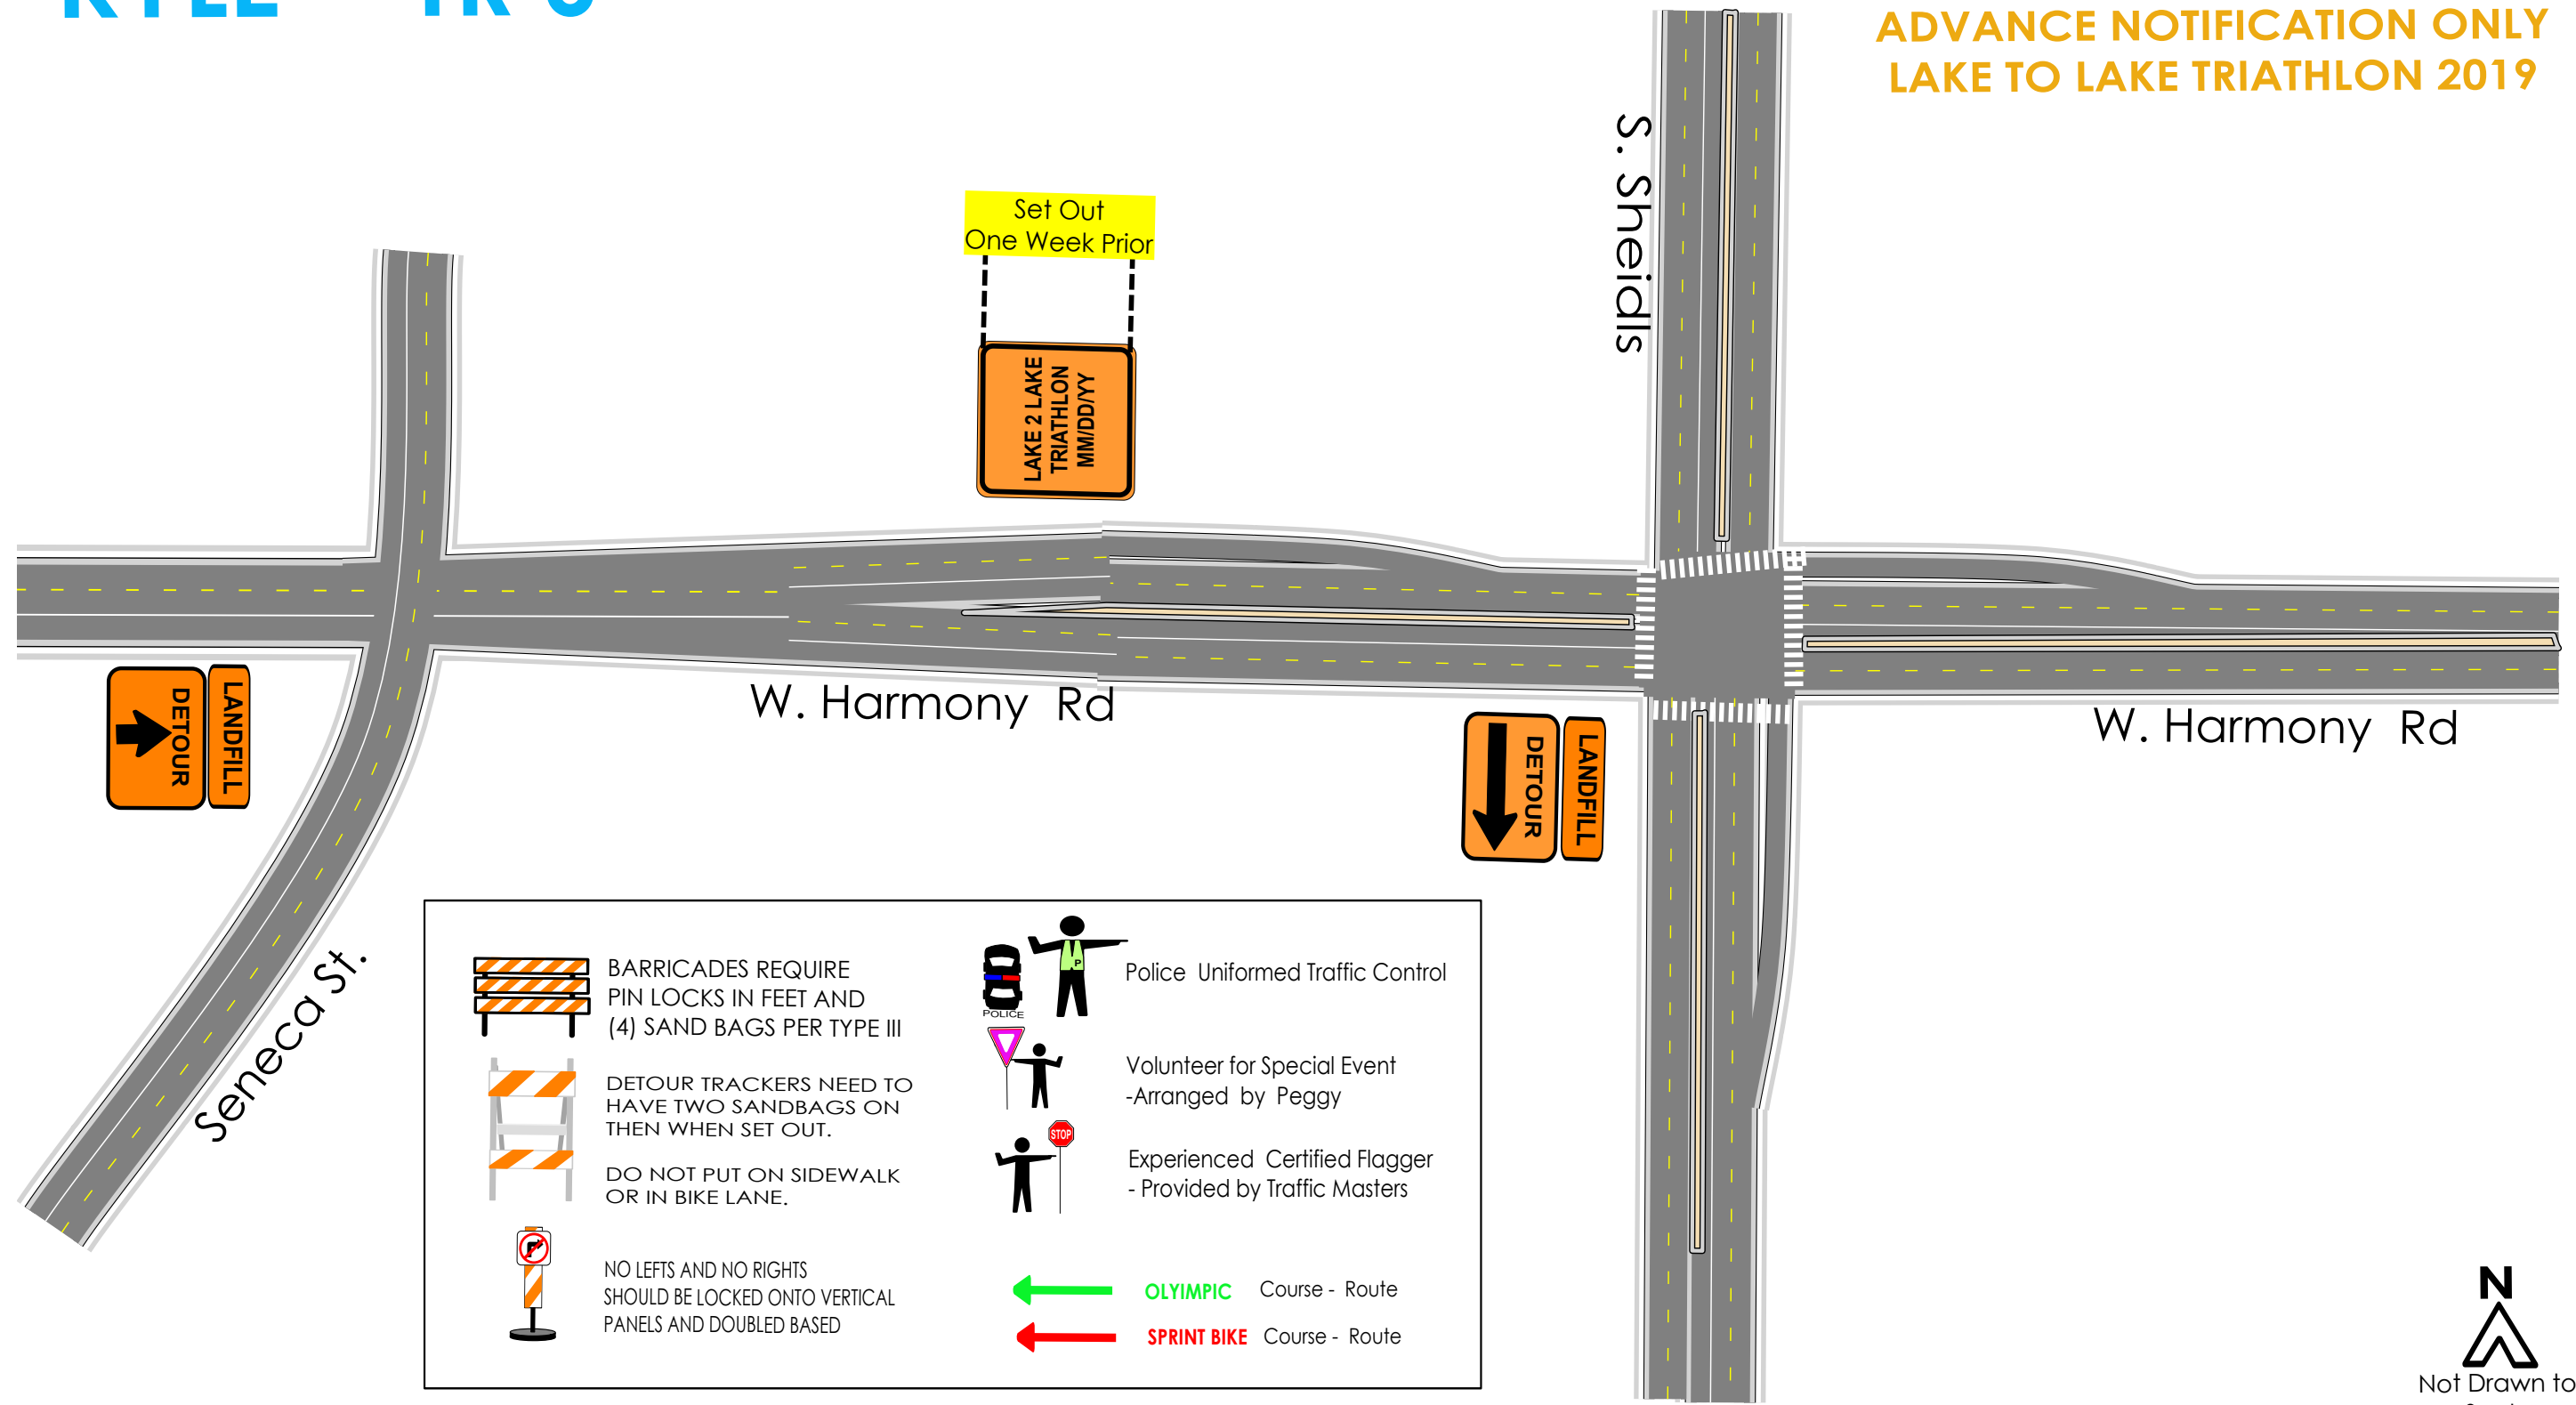

	<b>Date:</b> 12-5-2018 <b>Author:</b> Amy Wager-Tjardes	<b>Contractor:</b> Peggy Shockley	<b>Comments:</b> 1. SIGNS SHALL BE SPACED APPROX. 100 ft. (SEE MUTCD TABLE 6C-1) 2. SECTION 6G-13 Work Within the Travel Way @ Intersection. Note 12 When a lane through an intersection must be closed on the far side, it should also be closed on the near side approach to preclude merging movements within the intersection. 3. SECTION 6G-04- Modification to Fulfill Special Needs - Device spacing may be adjusted to allow additional reaction time. Additional Devices may be used - Arrow Boards. 4. PERSONAL VEHICLE PARKING- IS PROHIBITED IN THE RIGHT AWAY. 5. ALL BIKE TRAFFIC TO TRAVEL IN OPEN LANE WITH MOTOR-VEHICLE TRAFFIC.
	<b>Comments:</b> - WILL LEAVE AS MUCH ACCESS AS POSSIBLE TO RESIDENTS HOMES AND BUSINESSES - ALL SIGNS AND DEVICES WILL CONFORM TO MUTCD STANDARDS - SIGN SPACING WILL BE DETERMINED BY TABLE 6H-3 IN THE MUTCD - OPERATION WILL BE ADJUSTED AS NEEDED FOR OPERATIONS IN PROGRESS - ALL PRE WARNING SIGNS WILL BE ADJUSTED FOR SIGNAGE ALREADY IN PLACE	<b>Location:</b> Loveland CO, Various roadways <b>Project/P.O.:</b> Lake To Lake Triathlon 2019 <b>Contact/# :</b> Peggy Shockley 970-669-9011 <b>Type of Work:</b> Special Event Triathlon	